


# Fontdarquitectura

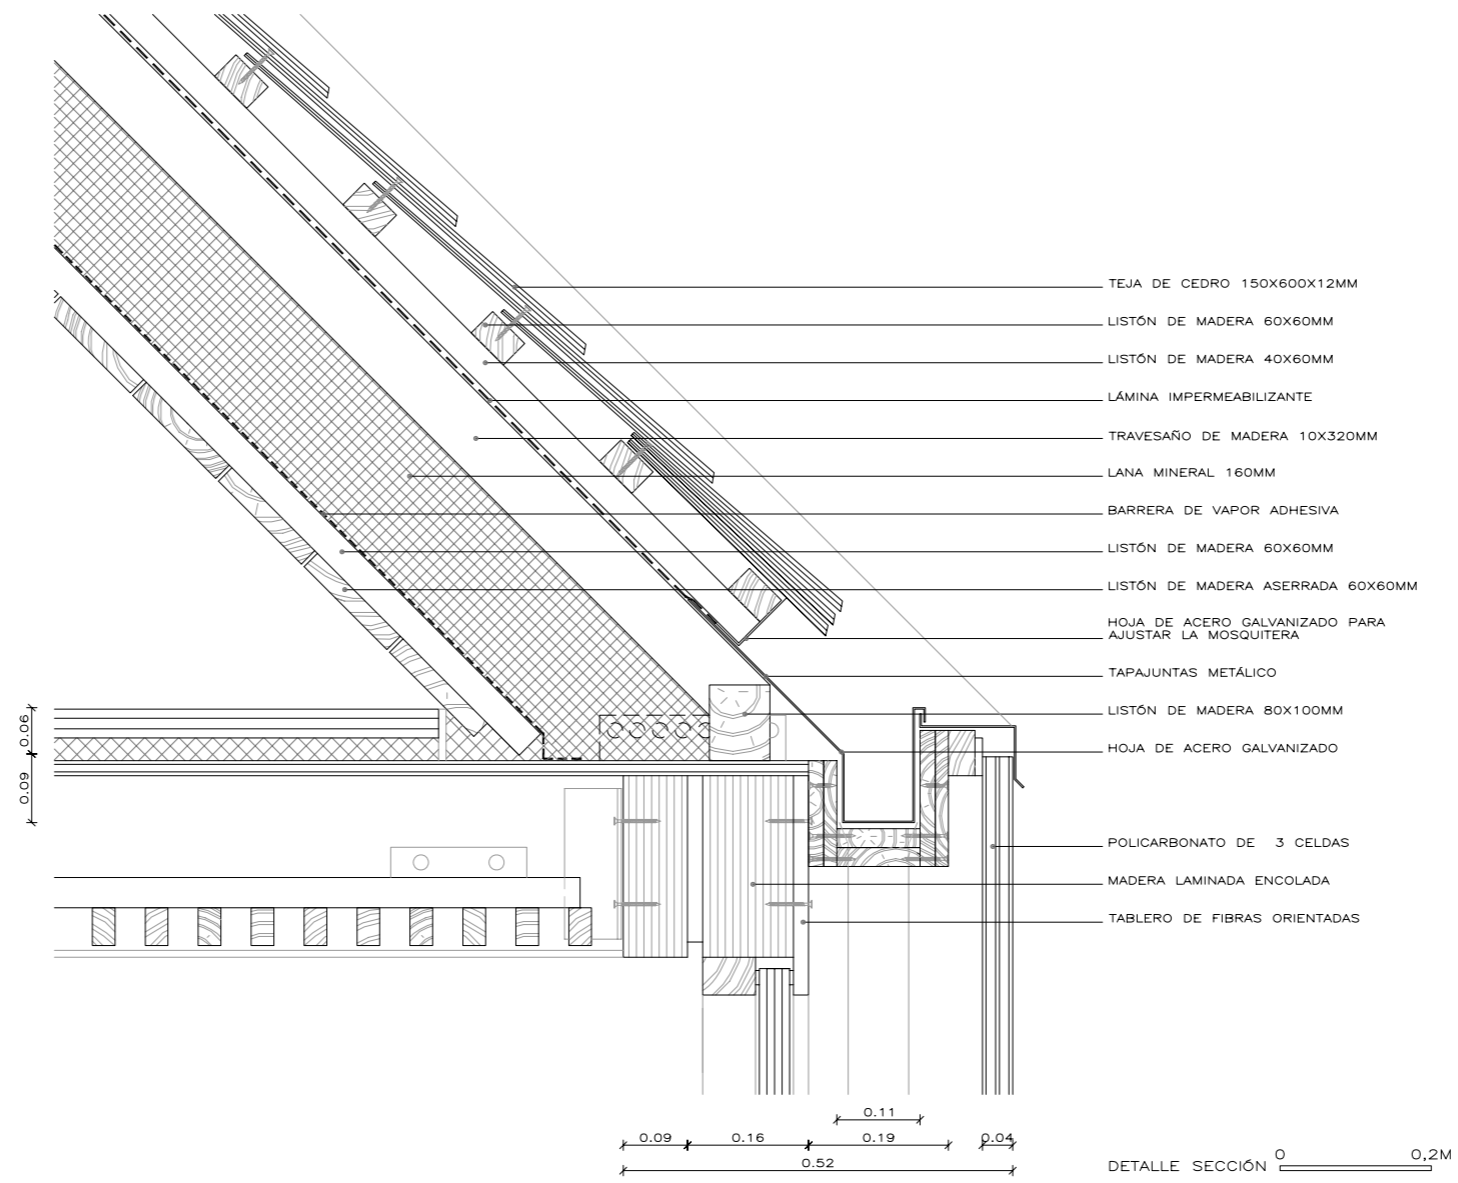

Canalón oculto en cubierta de madera - Florian Nagler architekten. Haus und Atelier Lang-Kröll © Stefan Müller-Naumann