




SECCIÓN 1

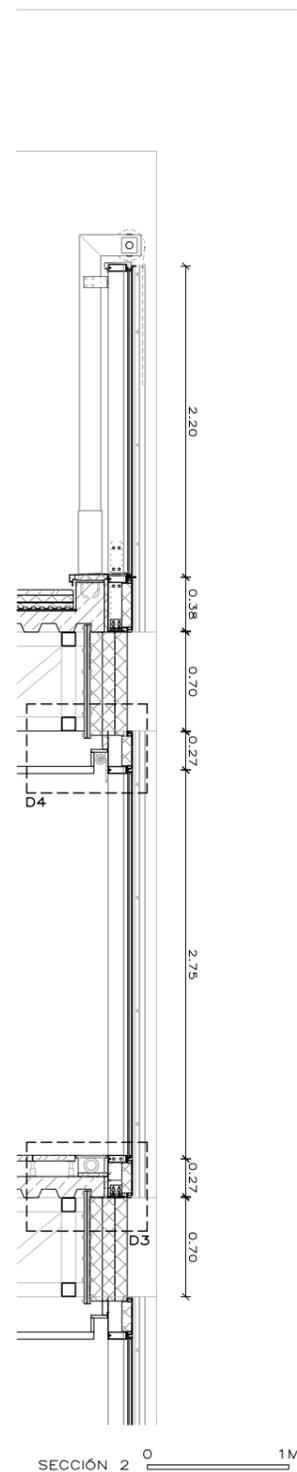

SECCIÓN 2

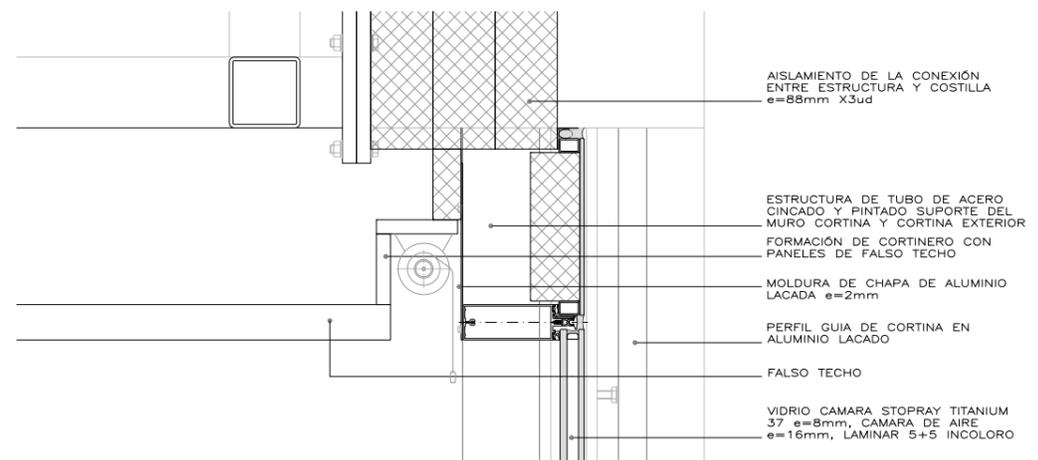

D4

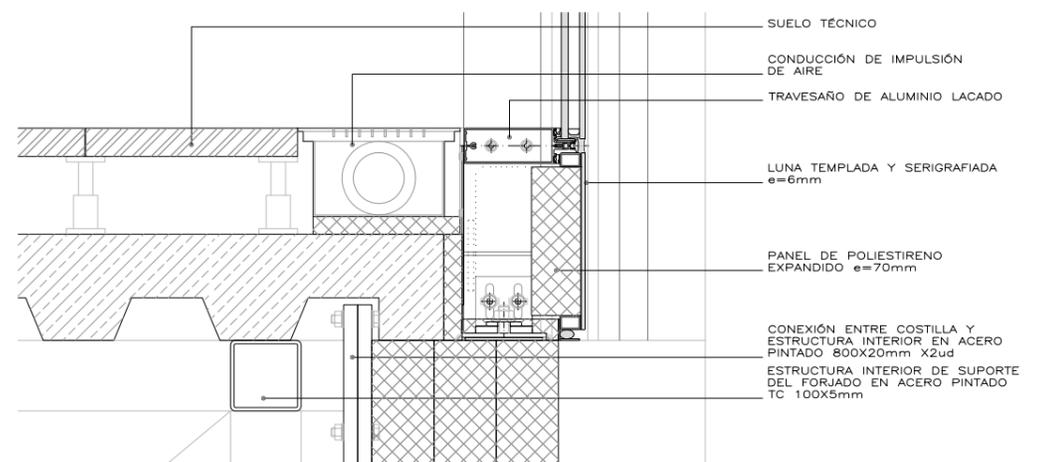

D3

0 0,2M

